


KEY 01 	02	04	06	08	10	12	14	15
	03	05	07	09	11	13	14	15

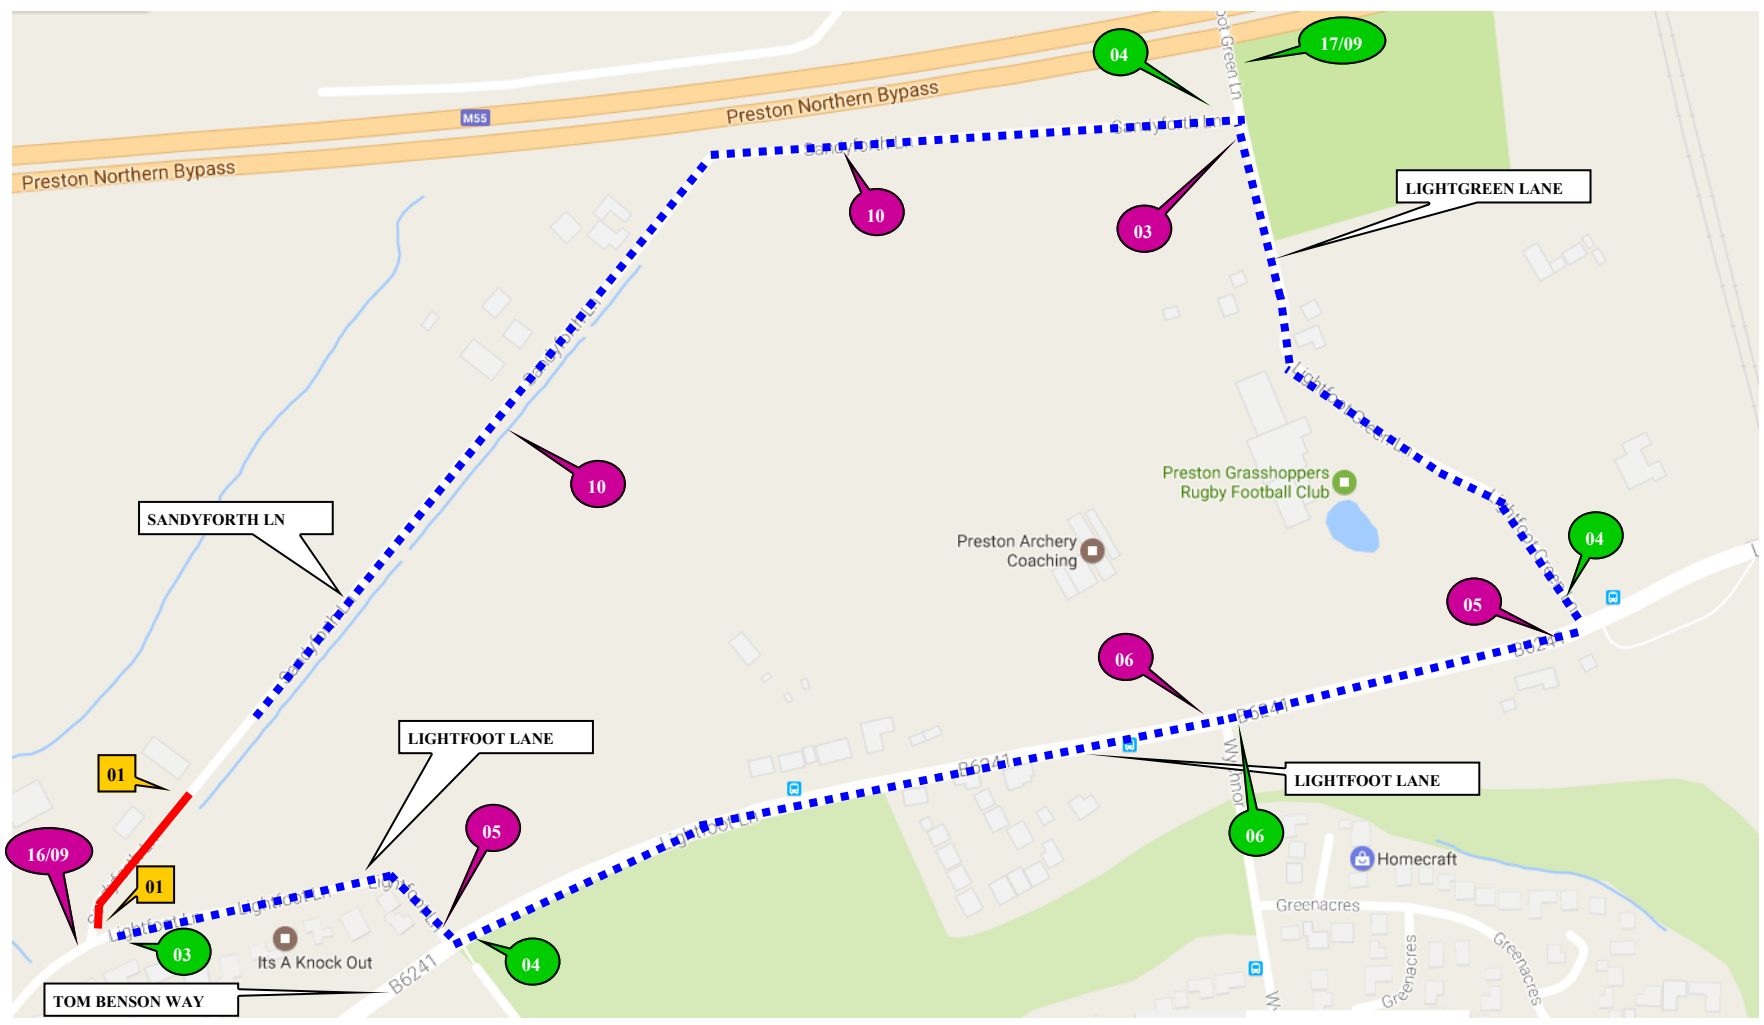

16
17
18
19

ALUX
 PLANT TRAFFIC CONTROL & MANAGEMENT
 A-Plant Lux Traffic Control & Management
 Kemble Airfield Enterprise Park
 Cirencester Road
 Kemble
 GL7 6BQ
 Telephone: 03700500792
 Fax: 0845 0047105

NOTES

1. ALL EQUIPMENT SHALL BE APPROVED AND SHALL COMPLY WITH THE DEPARTMENT OF TRANSPORT SPECIFICATION MCE0111 THIS DRAWING DOES NOT SHOW THE NORMAL ROADWORKS SIGNING THAT WILL BE REQUIRED (chapter 8)

2. ALL SIGNS TO BE IN ACCORDANCE WITH TSGRD 2002 AND TO MINIMUM CLASS 2 RETROREFLECTIVE

3. MINIMUM X HEIGHT OF LETTERING TO BE 60MM AND SIGN BOARDS TO BE MIN 1000MM*750MM WHERE APPROPRIATE

THIS DRAWING IS PROTECTED BY COPYRIGHT AND THE INFORMATION CONTAINED THEREIN IS CONFIDENTIAL. THE DRAWING MAY NOT BE COPIED AND THE INFORMATION CONTAINED THEREIN MAY NOT BE USED, OR DISCLOSED TO A THIRD PARTY, WHOLLY OR IN PART WITH THE WRITTEN PERMISSION OF APLANT LUX TRAFFIC CONTROLS LTD

CROWN COPYRIGHT DATA REPRODUCED BY PERMISSION OF THE CONTROLLER OF HMSO

CLIENT DETAILS WESTBOURNE	REP/DEPOT 209	DRAWN BY SP	ADDRESS Closure of: SANDYFORTH LANE FULWOOD PRESTON PR4
AMMEND NO 00	SHEET NO. 1 OF 1	DATE 23/04/2017	
SUITABLE TIME TO UNDERTAKE THE WORKS			
OFFPEAK 0930-1530	NIGHT 2100-0600	WEEKEND	WEEKDAY 0800-1700
			24 HOUR WORKS ✓
BUS ROUTE AFFECTED		✓	X

KEY

- ROAD CLOSURE
- DIVERSION ROUTE
- ANTI-CLOCKWISE DIVERSION
- CLOCKWISE DIVERSION
- ROAD CLOSURE SIGN

ROAD CLOSURE LENGTH APPROX 75M
ROAD CLOSURE WIDTH APPROX 4 M

HIRE ADVICE WESTBOURNE